




Skala 1 : 50 : 50      Lokalizacja: 0 + 066,20

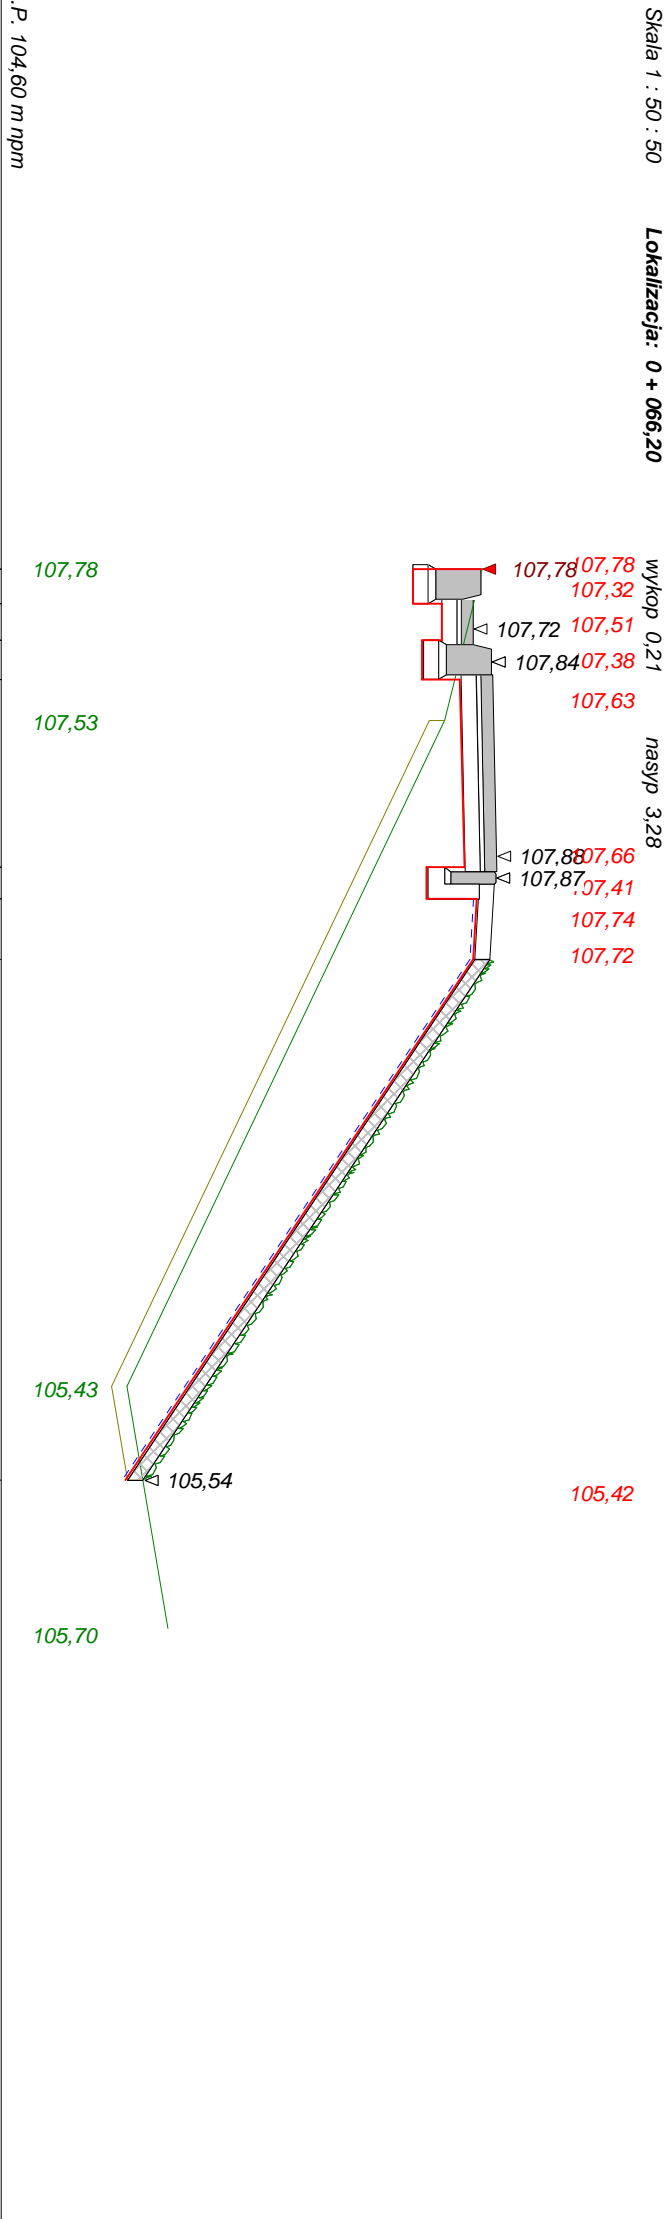

Skala 1 : 50 : 50      Lokalizacja: 0 + 096,20

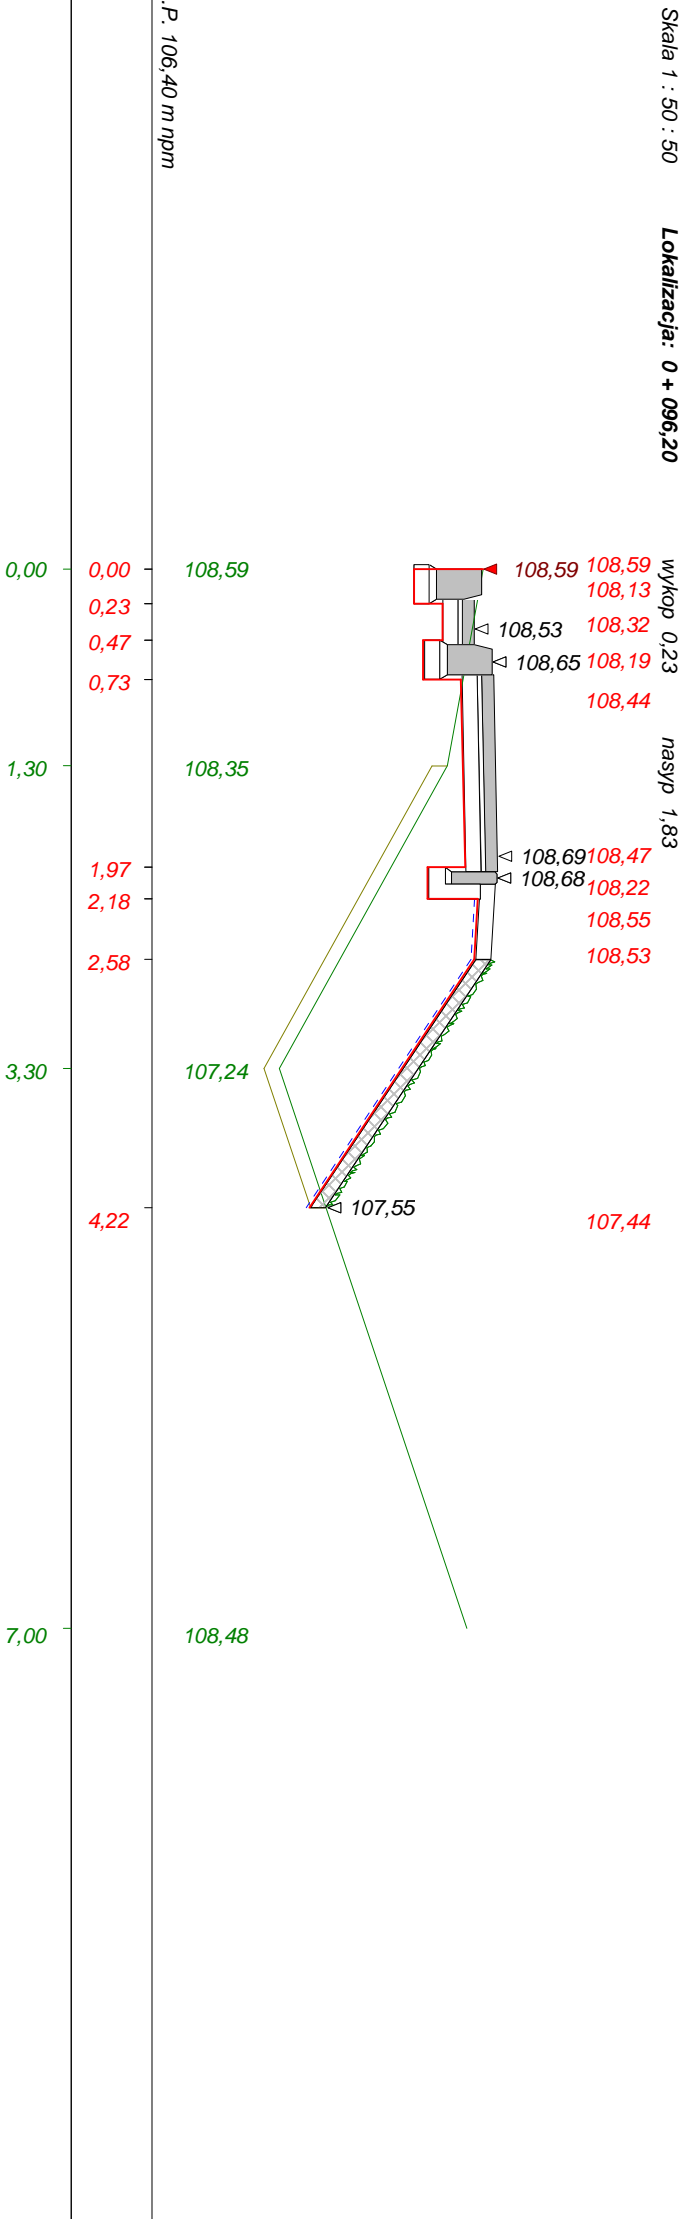

Skala 1 : 50 : 50      Lokalizacja: 0 + 111,20

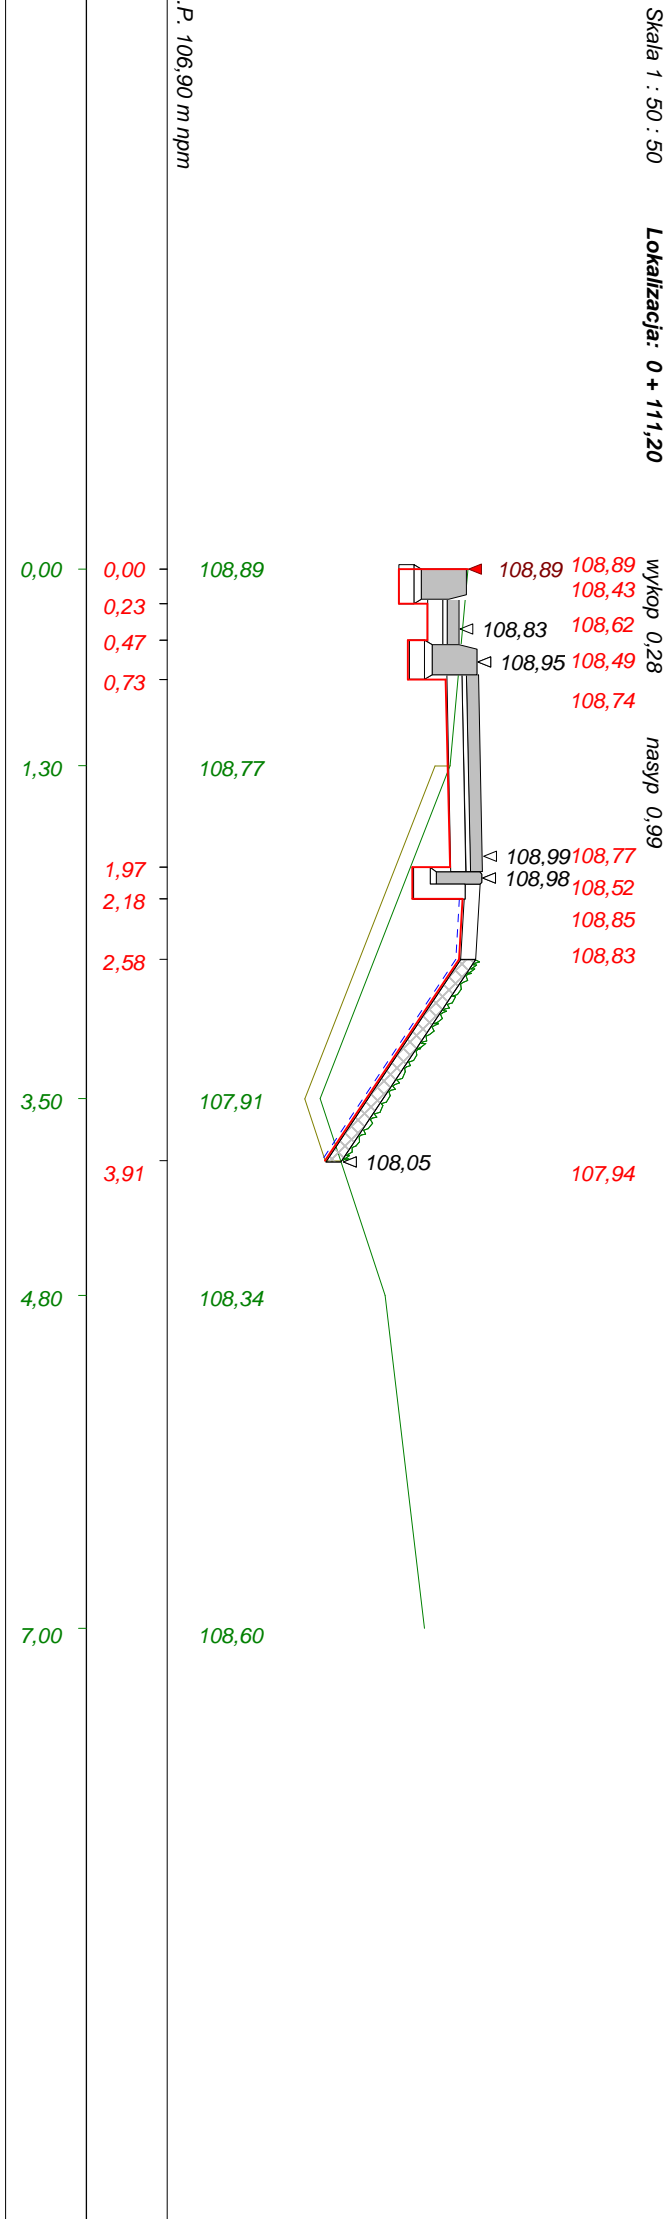

Skala 1 : 50 : 50      Lokalizacja: 0 + 126,20

